


DRG No. SM803-75886

WAN	
CIRCUIT ID	KXIP 500413
IP ADDRESS	10.227.76.1


"PLATFORM 1 HP ISDN"
01-590-624504
"PLATFORM 3 HP ISDN"
01-590-624537

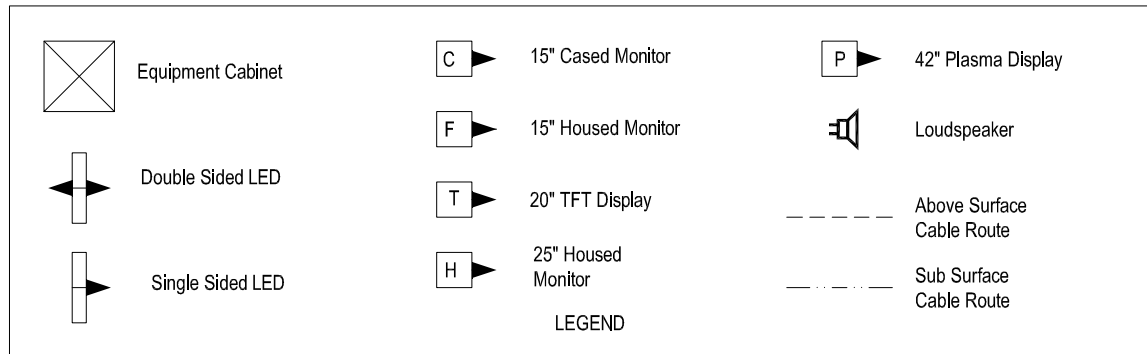

Equipment	Dist Board
CIS RACK	CCT 1
13 AMP TWIN SOCKET	CCT 2
HEATER	CCT 3
THERMOSTAT & FAN	CCT 4
LIGHTS	CCT 5

All Equipment tags to be prefixed with "BCU-"

CONTINUED ON SHEET 2

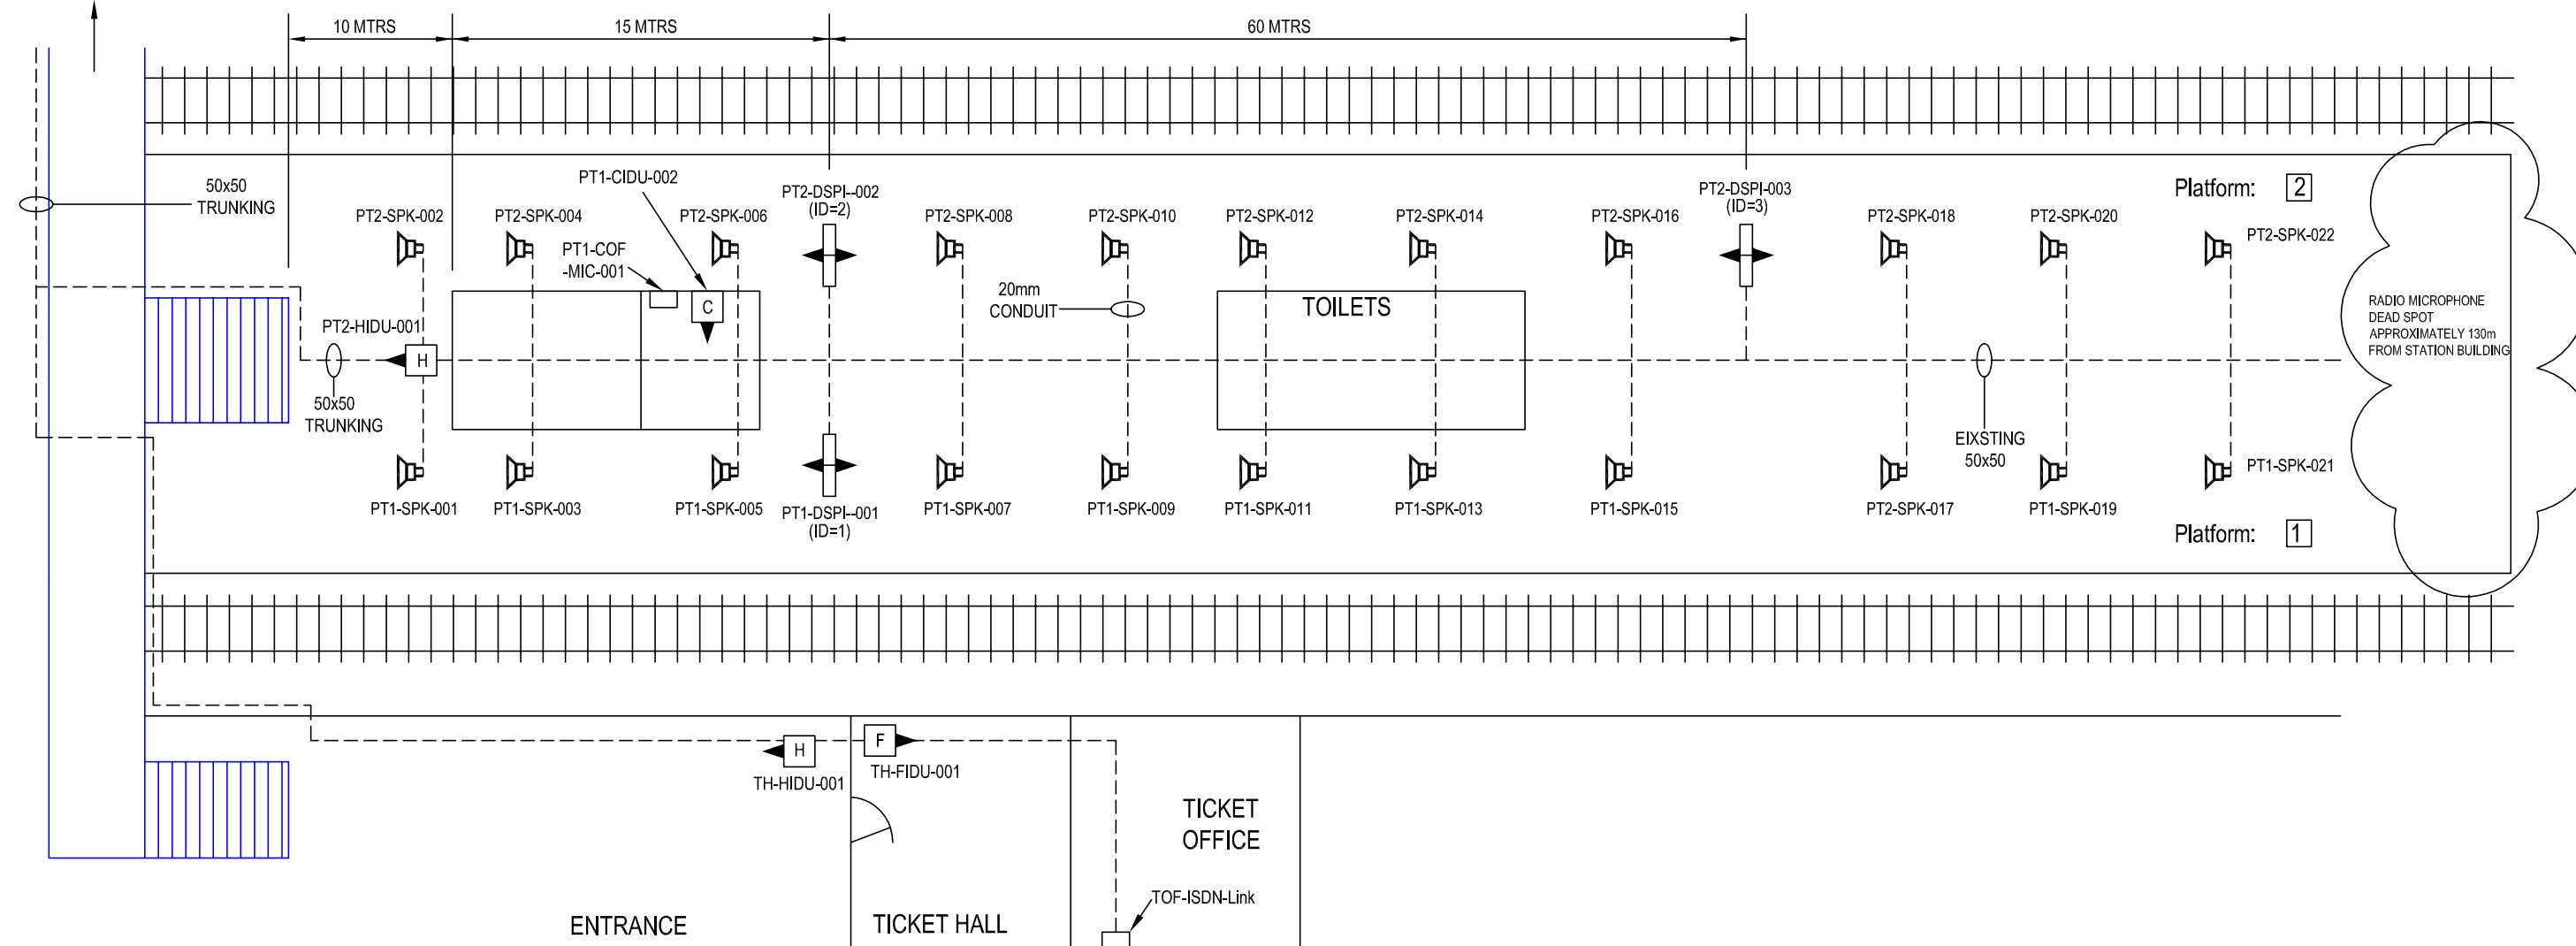

IF IN DOUBT ASK!

Date of Last Modification: 25 April 2003

This Drawing Supersedes Any Previous Drawings

CONSTRUCTION

	NAME	SIGNATURE	DATE
DRAWN BY	J STEVENS		25-04-2003
CHECKED BY	T WONG		
APPD BY	A SMITH		
APPD BY			
CAD Ref:			
CONTRACTOR'S Ref:			



AMEY DATEL Project
Offices
1st Floor, Platform
2/3
Eastleigh Station
Southampton Road
Eastleigh
Hants
SO50 9FL

SITE/PROJECT
SOUTH WEST TRAINS CIS PROJECT

TITLE
BROCKENHURST
DRAWING

COPYRIGHT © AMEY Rail
All rights reserved. Neither this drawing or any of the information it contains may be copied or communicated to third parties without the written permission of the copyright holder

SCALE	DRG No.	ISSUE	SHEET
NTS	SM803-75886	C	1 of 2

WAN	
CIRCUIT ID	KXIP 500413
IP ADDRESS	10.227.76.1


"PLATFORM 1 HP ISDN"
01-590-624504
"PLATFORM 3 HP ISDN"
01-590-624537

All Equipment tags to be prefixed with "BCU-"

	Equipment Cabinet		15" Cased Monitor		Loudspeaker
	Double Sided LED		15" Housed Monitor		Above Surface Cable Route
	Single Sided LED		20" TFT Display		Sub Surface Cable Route
			25" Housed Monitor		Radio Microphone Antenna
			42" Plasma Display		Radio Microphone Base Unit

LEGEND

Equipment	Dist Board
CIS RACK	CCT 1
13 AMP TWIN SOCKET	CCT 2
HEATER	CCT 3
THERMOSTAT & FAN	CCT 4
LIGHTS	CCT 5

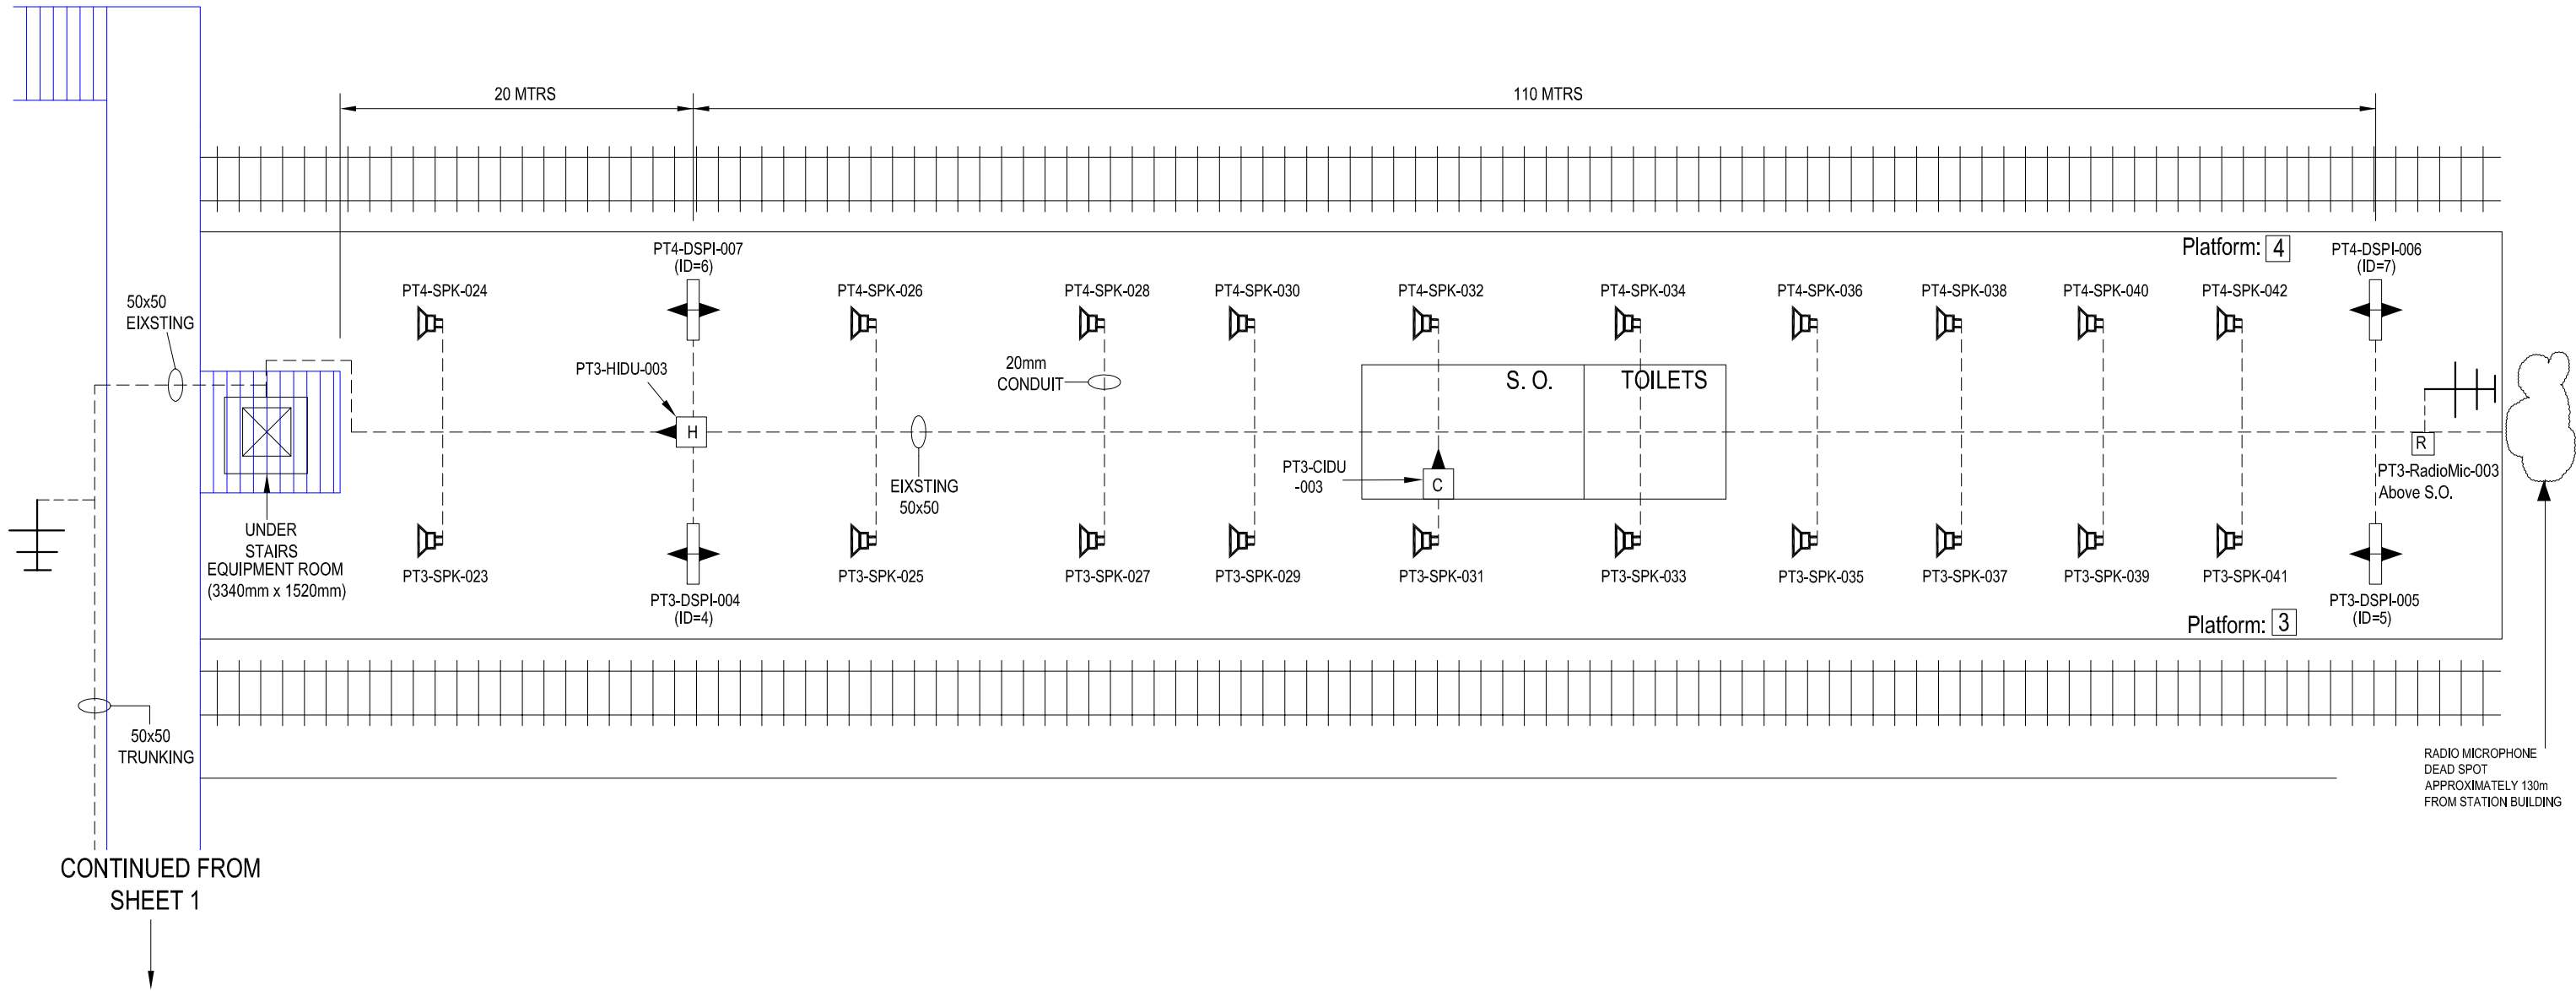

IF IN DOUBT ASK!

Date of Last Modification: 25 April 2003	CONSTRUCTION	<table border="1"> <tr> <th>NAME</th> <th>SIGNATURE</th> <th>DATE</th> </tr> <tr> <td>J STEVENS</td> <td></td> <td>25-04-2003</td> </tr> <tr> <td>T WONG</td> <td></td> <td></td> </tr> <tr> <td>A SMITH</td> <td></td> <td></td> </tr> </table>	NAME	SIGNATURE	DATE	J STEVENS		25-04-2003	T WONG			A SMITH			<p>AMEY DATEL Project Offices 1st Floor, Platform 2/3 Eastleigh Station Southampton Road Eastleigh Hants SO50 9FL</p>	SITE/PROJECT SOUTH WEST TRAINS CIS PROJECT	
		NAME	SIGNATURE	DATE													
J STEVENS		25-04-2003															
T WONG																	
A SMITH																	
<p>This Drawing Supersedes Any Previous Drawings</p>	<table border="1"> <tr> <td>CAD Ref:</td> <td></td> </tr> <tr> <td>CONTRACTOR'S Ref:</td> <td></td> </tr> </table>	CAD Ref:		CONTRACTOR'S Ref:		<p>TITLE BROCKENHURST DRAWING</p>	SCALE NTS	DRG No. SM803-75886	ISSUE C	SHEET 2 of 2							
CAD Ref:																	
CONTRACTOR'S Ref:																	

COPYRIGHT © AMEY Rail
All rights reserved. Neither this drawing or any of the information it contains may be copied or communicated to third parties without the written permission of the copyright holder